
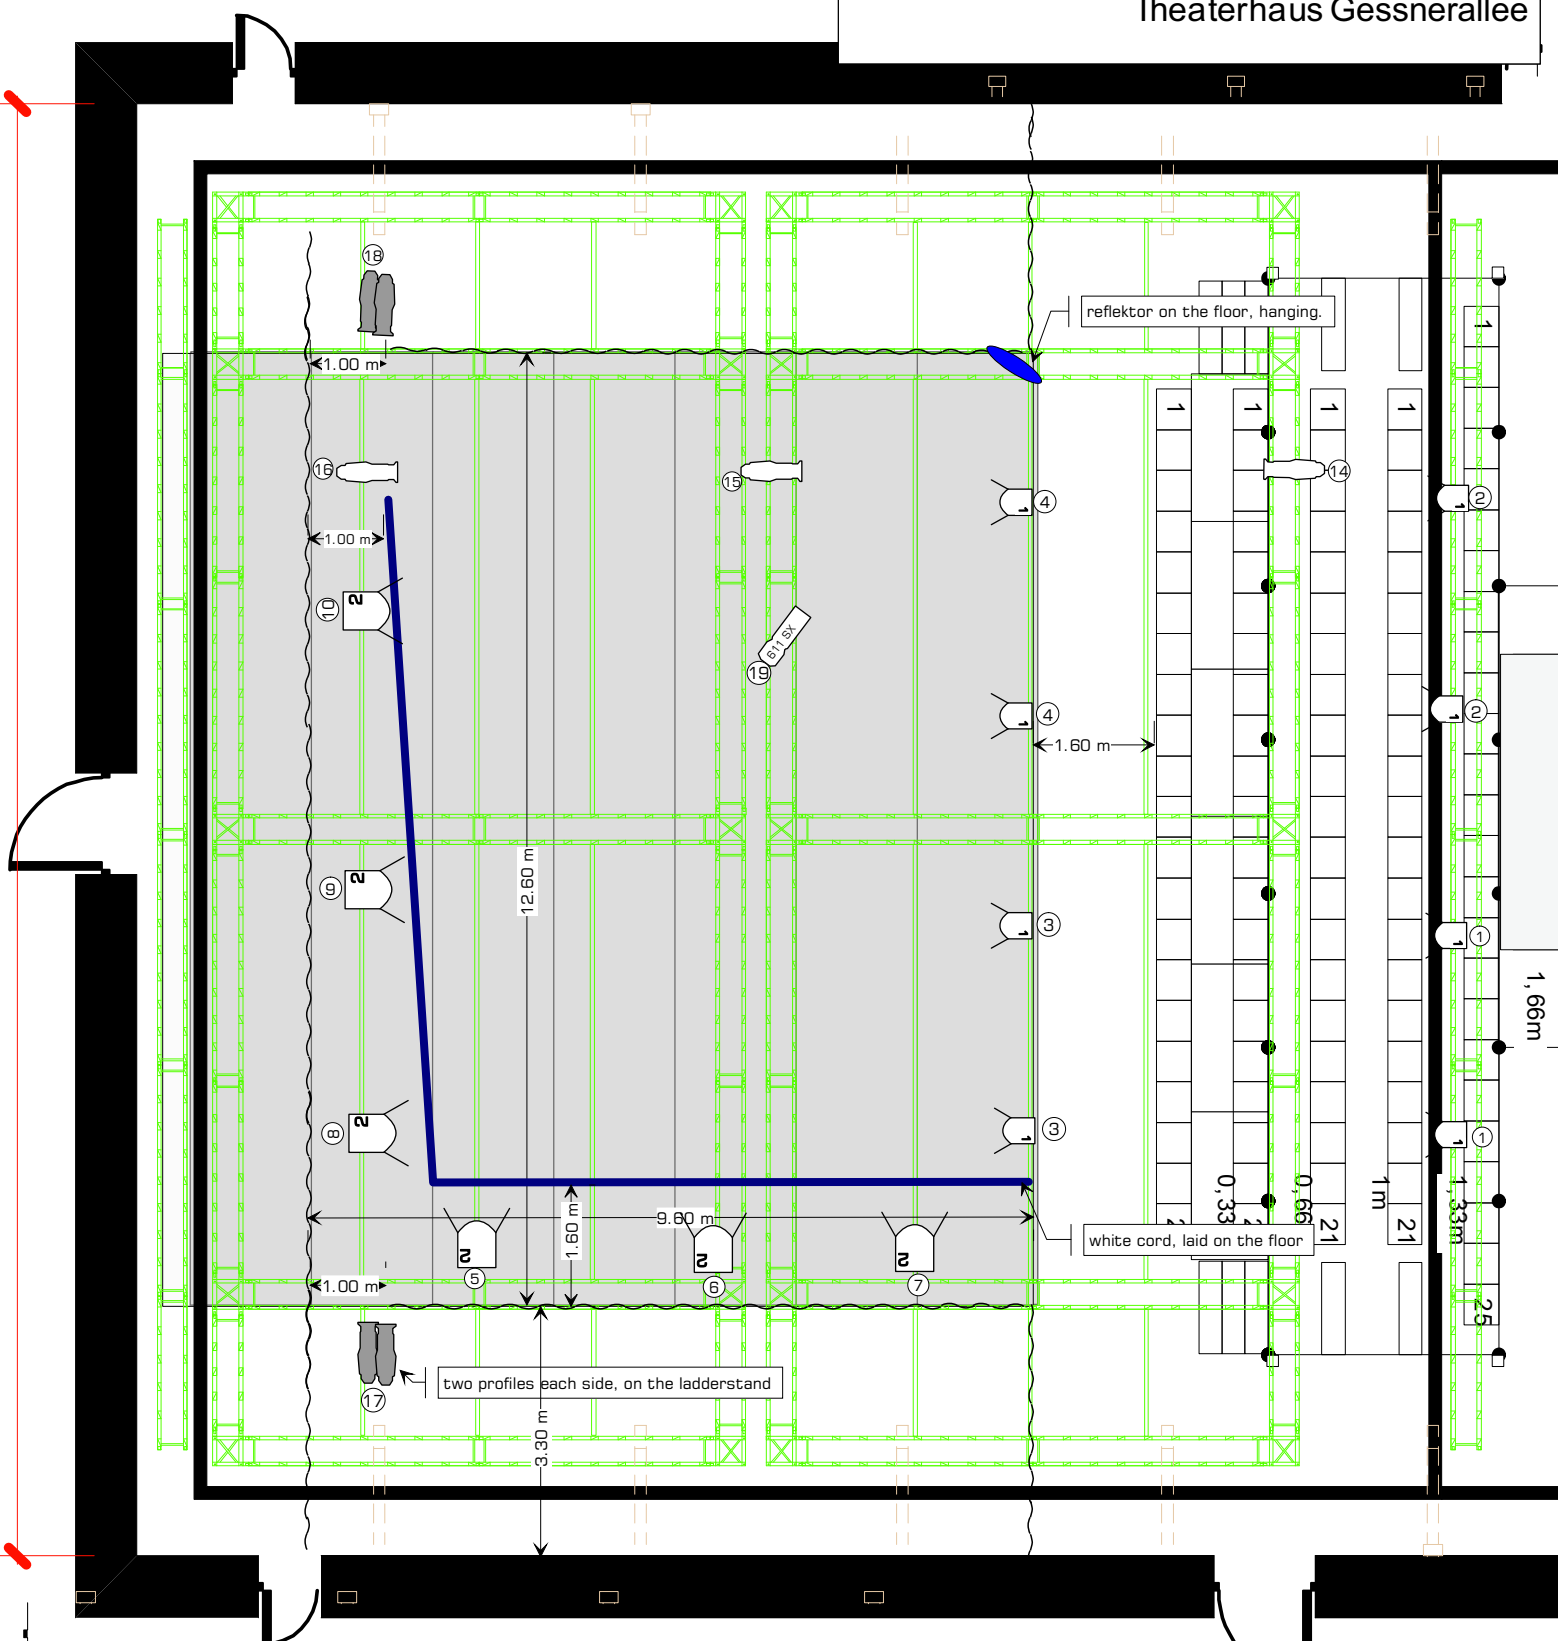


Theaterhaus Gessnerallee

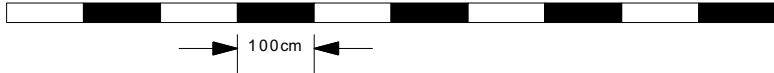

	PC 2kw		etc s4 25°/50°
	PC 1kw		rj 611 sx with iris
	F 1kw		channelnumber
	Par64 cp61		on the floorstand
	Par64 cp62		

technischer kontakt:	masstab: 1:100
fiona zolg : licht berninastrase 8 ch-8057 zürich +41 79 476 77 89 fionazolg@gmx.ch	hideto heshiki
	Kokuu part I
update: 13.feb.10	6. feb 2010, gessnerallee